


ARMAÇÃO DE VIGAS – PAV. VIGAS DE FUNDAÇÃO

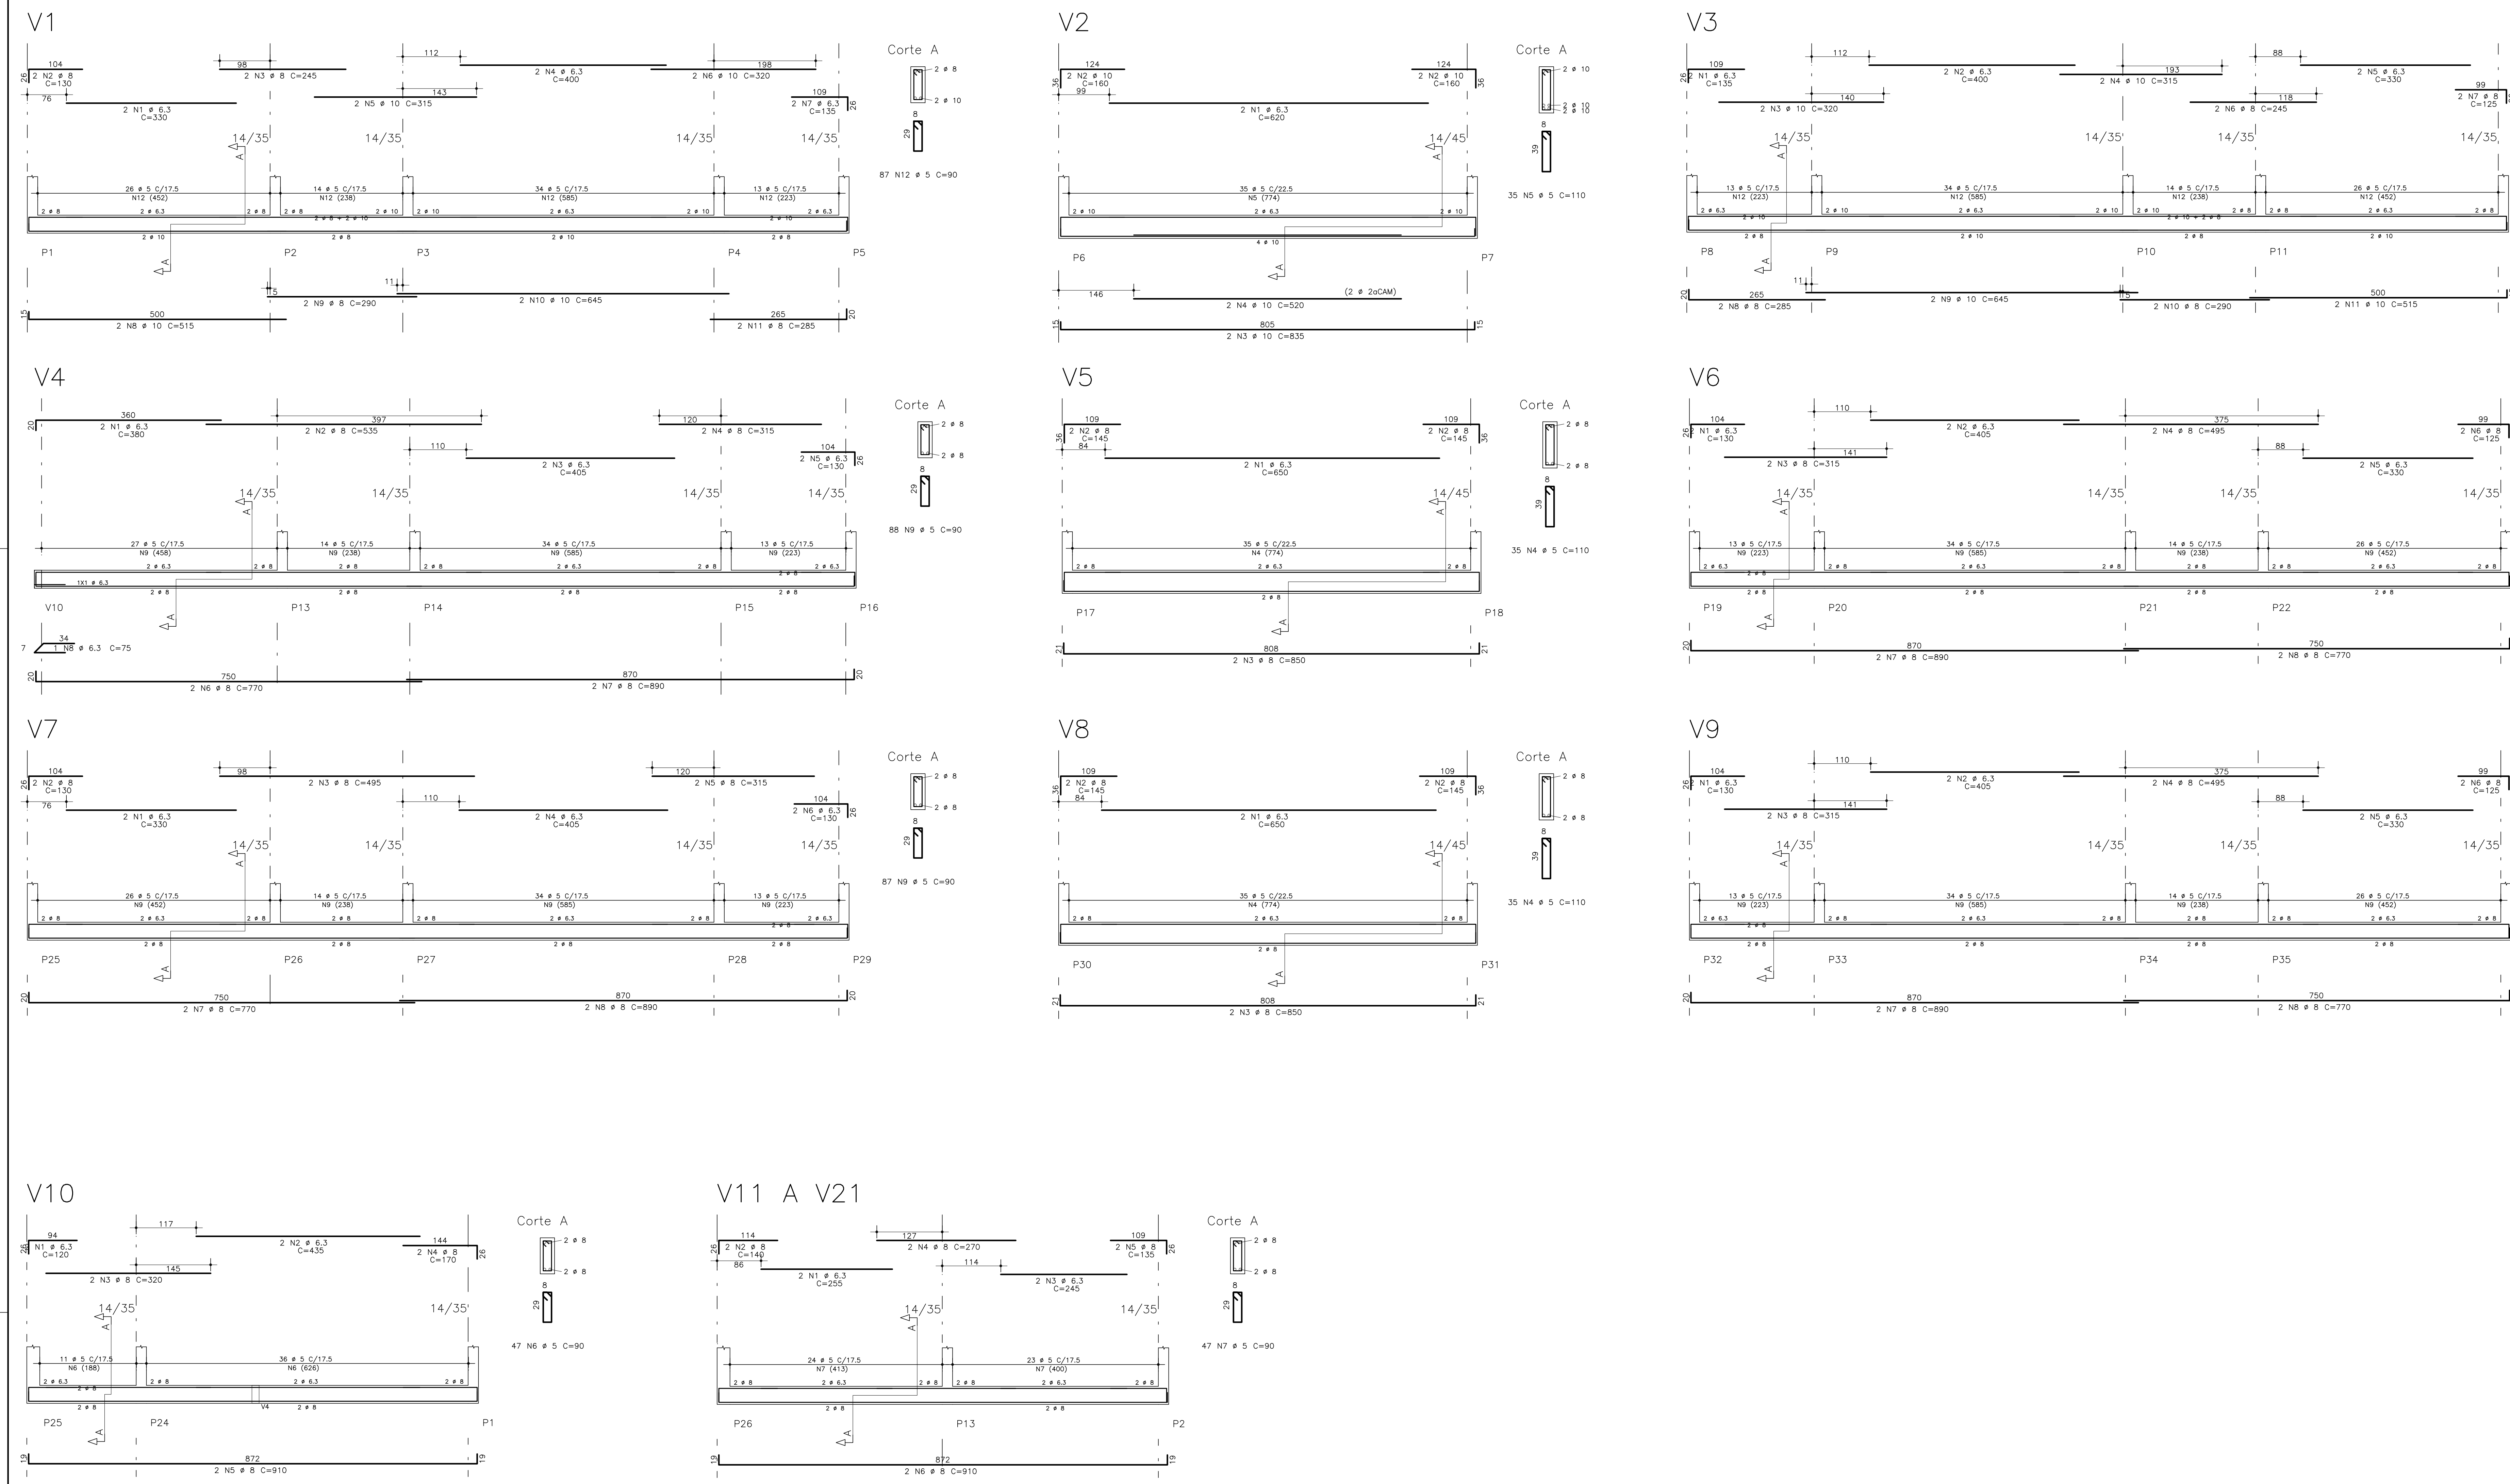

ACO	POS	DEF	QUANT	COMPRIMENTO	ÁREA TOTAL
				(cm)	(cm²)
<b>V1</b>					
